


1 SOUTH ELEVATION

SCALE: 1/16" = 1'-0"

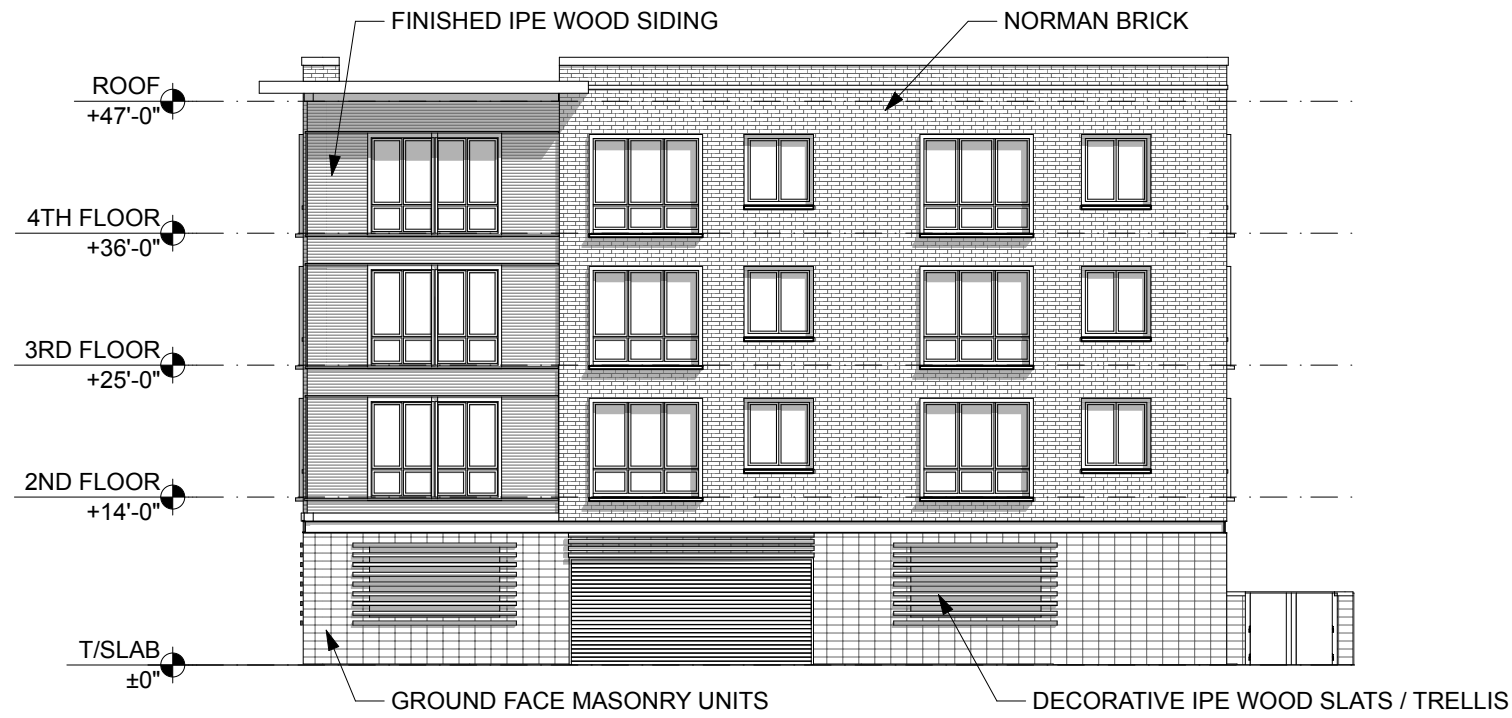

2 WEST ELEVATION

SCALE: 1/16" = 1'-0"

